


Context Plan (NTS)

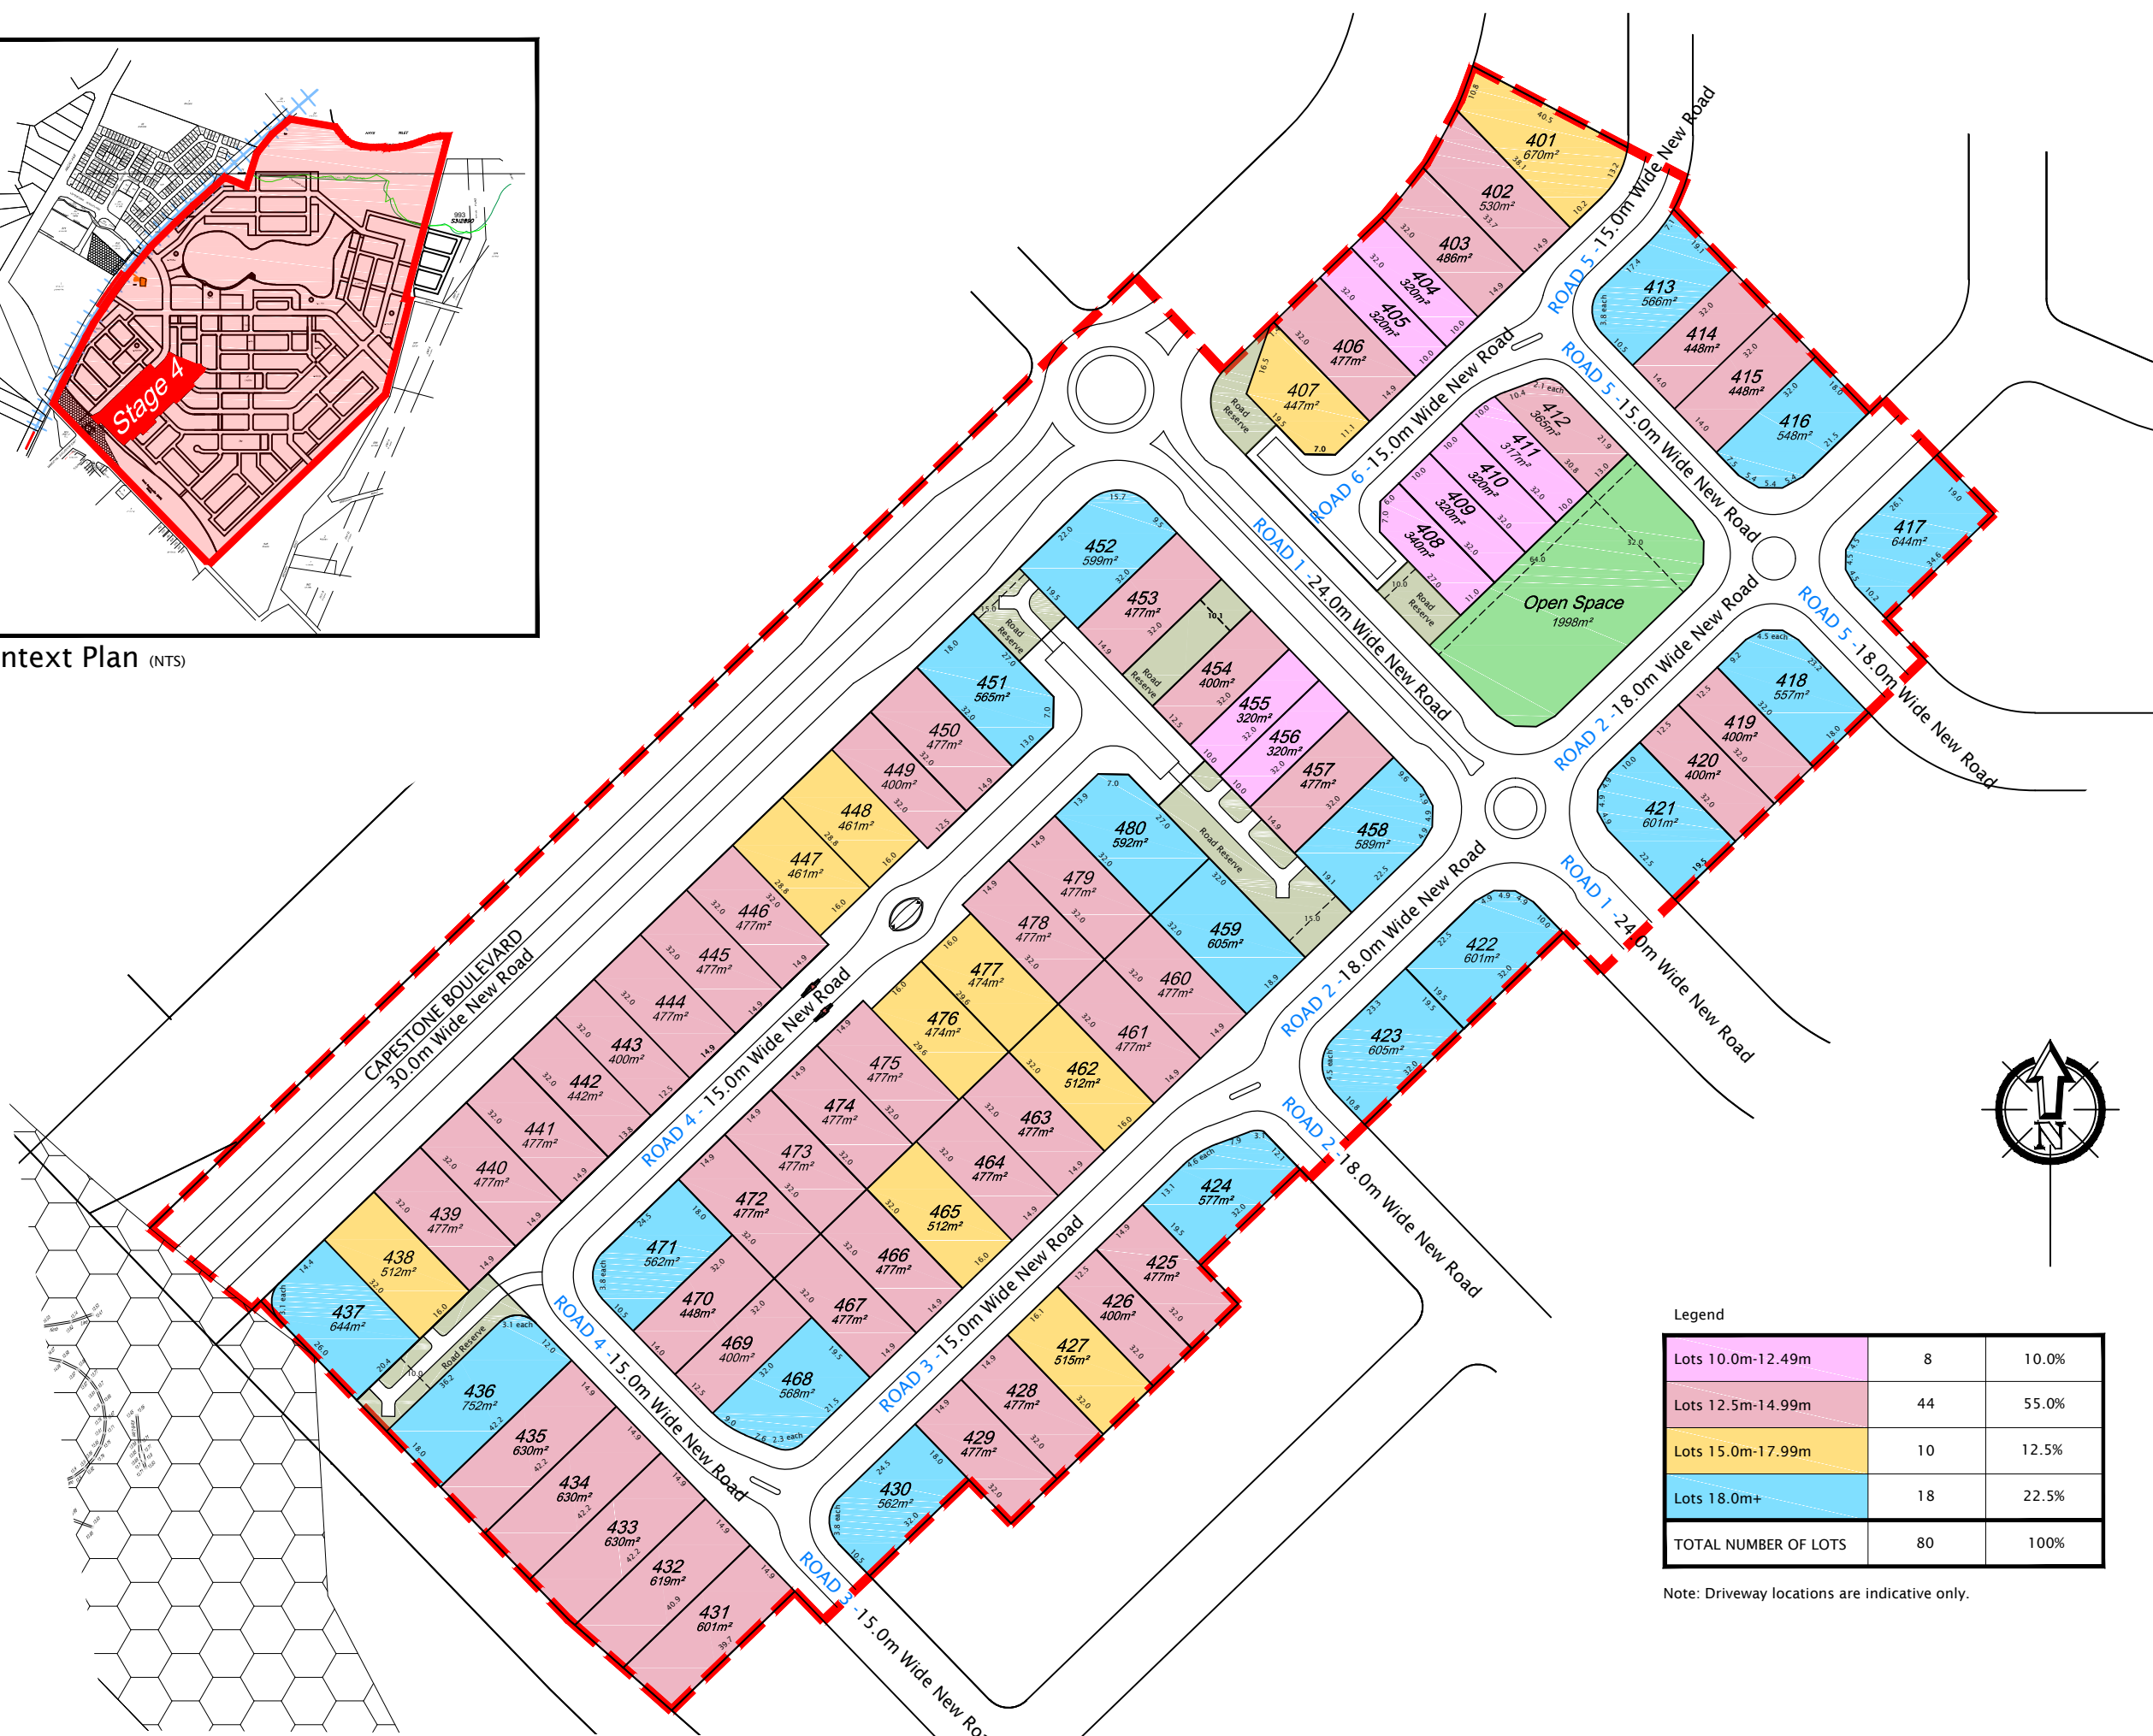

Legend

Lots 10.0m-12.49m	8	10.0%
Lots 12.5m-14.99m	44	55.0%
Lots 15.0m-17.99m	10	12.5%
Lots 18.0m+	18	22.5%
<b>TOTAL NUMBER OF LOTS</b>	<b>80</b>	<b>100%</b>

Note: Driveway locations are indicative only.

# CAPESTONE

## For URBEX

**IMPORTANT NOTES:**  
(These notes are an integral part of this plan)  
This plan has been prepared for Urbex for the purposes of Reconfiguration of a Lot Plan. This plan is intended for discussion purposes only and should not be used for any other purposes. No investigations have been undertaken by THG WSG Pty Ltd over this area of land other than to sight the registered plan and topographical map. The Contours, boundaries, creek line, flood lines, building locations have all been scaled and should not have any reliance based on them as they are only intended as a general guide. Any comments contained on this plan should be confirmed by the relevant authorities. The dimensions, areas and total number of lots shown hereon are subject to field survey and also to the requirements of Council and any other authority which may have requirements under any relevant legislation. In particular, no reliance should be placed on the information on this plan for any financial dealings involving the land.

It is not to be used by any other person or corporation or for any other purposes and is subject to the following limitations:

The title boundaries as shown hereon have been determined from minimum connections to survey marks placed by others and then from measurements by others, the verification of which does not form part of this survey.

No report is made on any underground services on or adjacent to the site.

Copyright © THG WSG Pty Ltd t/a THG Resource Strategists 04.03.13

THESE DESIGNS AND DRAWINGS ARE COPYRIGHT AND ARE NOT TO BE USED OR REPRODUCED WITHOUT THE WRITTEN PERMISSION OF THG

Data Sources  
Cadastral Boundaries 30105-LP04-L  
Contours / Topographic 30105-LP04-L

M	Truncate Lot 407	06/06/14	KS
L	Amend Lots and truncations	08/04/14	KS
K	Re-Align 30m Road & RFI	05/11/13	KS
J	Amend Staging and Lots	13/06/13	DS
I	Amend Staging and Lots	13/06/13	DS
H	Amend Staging and Lots	04/03/13	KS
G	Amend Staging and Lots	05/12/12	KS
F	Amend Staging and Lots	05/12/12	KS
D	Amend Staging and Lots	01/02/13	KS
C	Amend Staging and Lots	13/12/12	KS
B	Amend Staging and Lots	10/12/12	KS
A	ORIGINAL	04/12/12	KS
No	Revisions	Date	Chkd

Parish: REDCLIFFE  
County: STANLEY  
Locality: MANGO HILL  
Local Authority: MBRC  
Map Reference : 9543-43323  
Horizontal Meridian: MGA  
Vertical Level Datum: AHD  
Level Origin: PM38847  
Scale: 1:1500 @ A3  
Surveyed: HSG  
Designed: KS  
Drawn: KS  
Checked: KS/AN  
Plot Date: 06 Jun, 2014  
Computer File Ref: 30105-LP04-M.dwg

### Capestone - Reconfiguration of a Lot Plan Stage 4



BRISBANE (07) 3666 4700 MACKAY (07) 4951 2911 PROSERPINE (07) 4945 1722  
Email mail@thg.com.au www.thg.com.au  
ABN 55156210052 THG WSG Pty Ltd t/a THG Resource Strategists

Drawing No 30105-LP01 Issue M

0 75m 50|mm 150m 100|mm 225m 150|mm SCALE BAR